


NOTE:
BREATHER MEMBRANE SHALL BE DESIGNED
TO RESIST DIRECT WEATHER EXPOSURE
AND U.V. AT JOINTS.

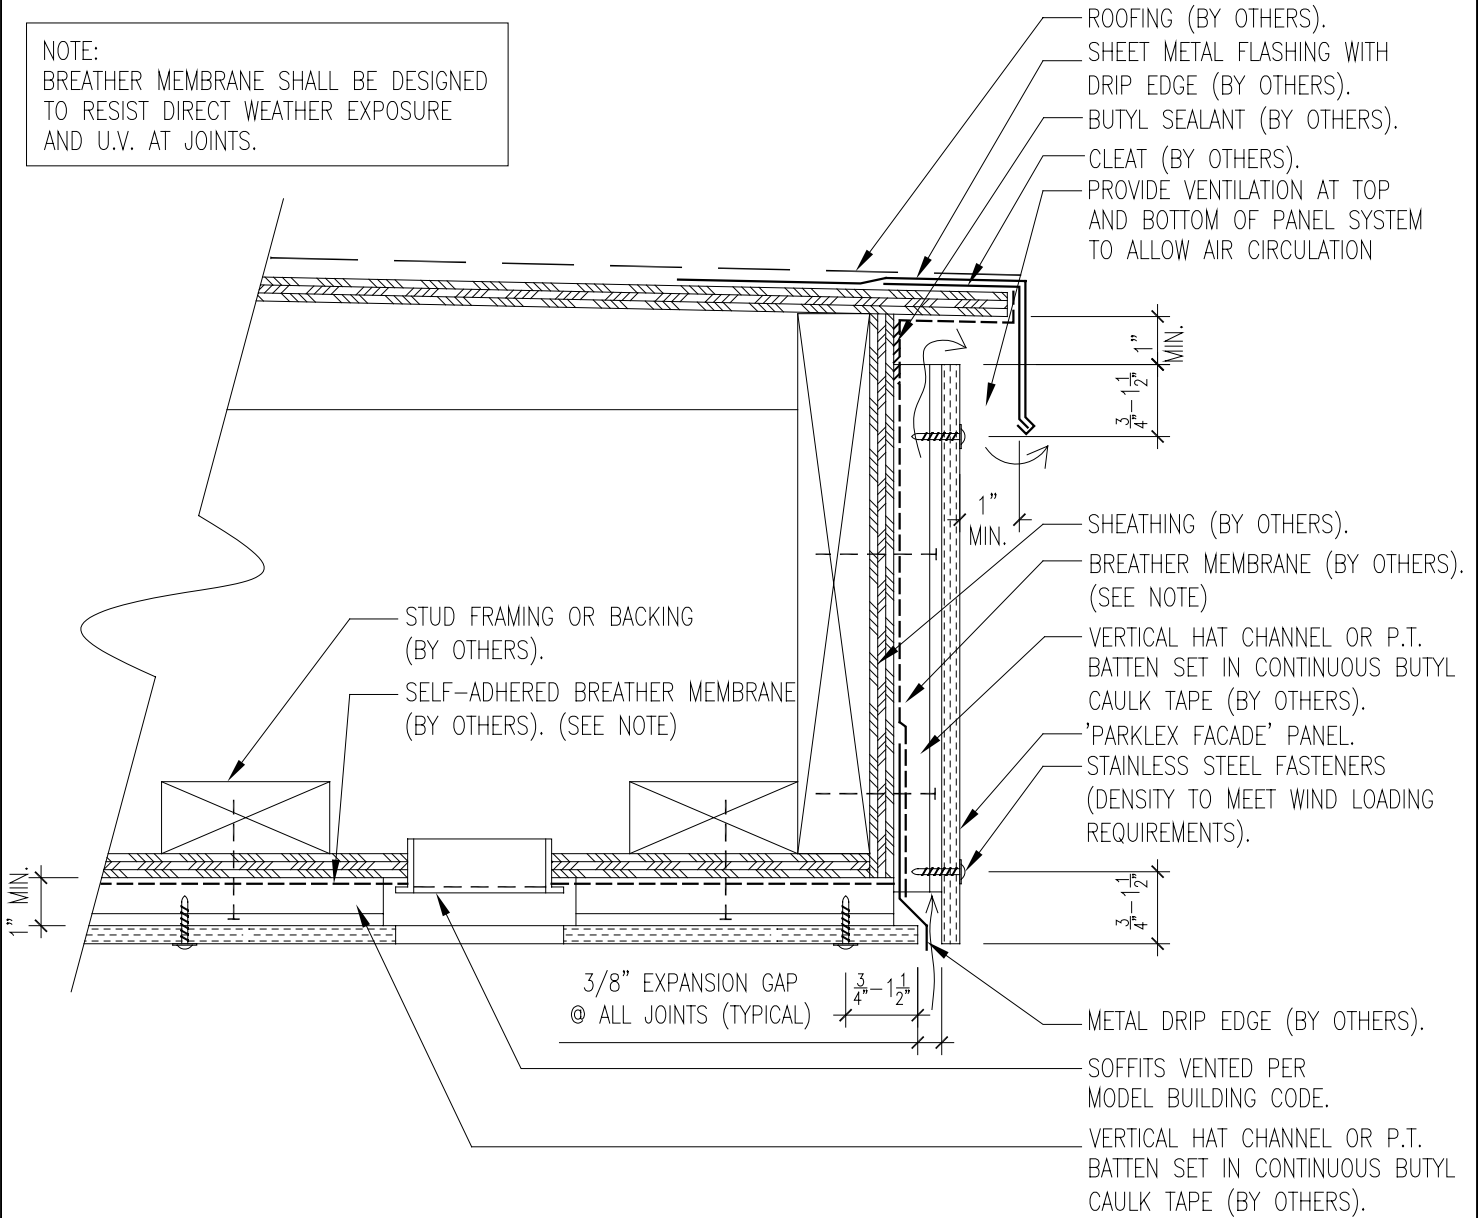

PARKLEX FACADE OUTER EAVE DETAIL

