


CENTERLINE OF VERTICAL HAT CHANNEL (TYP).  
 'PARKLEX FACADE' PANEL.  
 STAINLESS STEEL FASTENERS (DENSITY TO MEET WIND LOADING REQUIREMENTS).  
 FASTENER OR ADHESIVE IN CENTER OF PANEL.

NOTE:  
 BREATHER MEMBRANE SHALL BE DESIGNED TO RESIST DIRECT WEATHER EXPOSURE AND U.V. AT JOINTS.

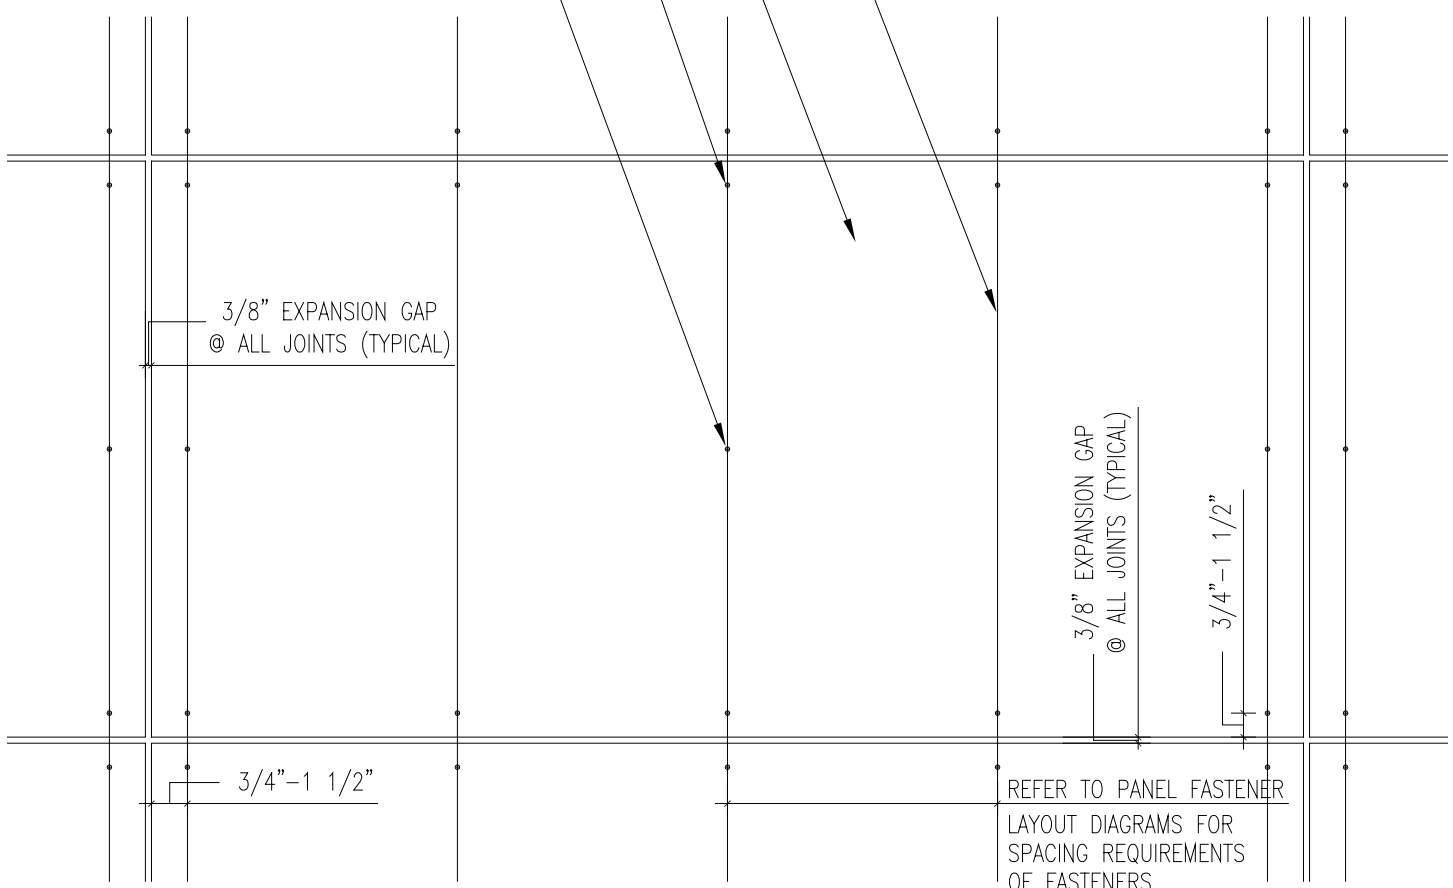

3/8" EXPANSION GAP  
 @ ALL JOINTS (TYPICAL)

3/8" EXPANSION GAP  
 @ ALL JOINTS (TYPICAL)

3/4" - 1 1/2"

3/4" - 1 1/2"

REFER TO PANEL FASTENER LAYOUT DIAGRAMS FOR SPACING REQUIREMENTS OF FASTENERS

PARKLEX FACADE PANEL LAYOUT

2A

